


WEST ELEVATION

SCALE: 1/16"=1'-0"

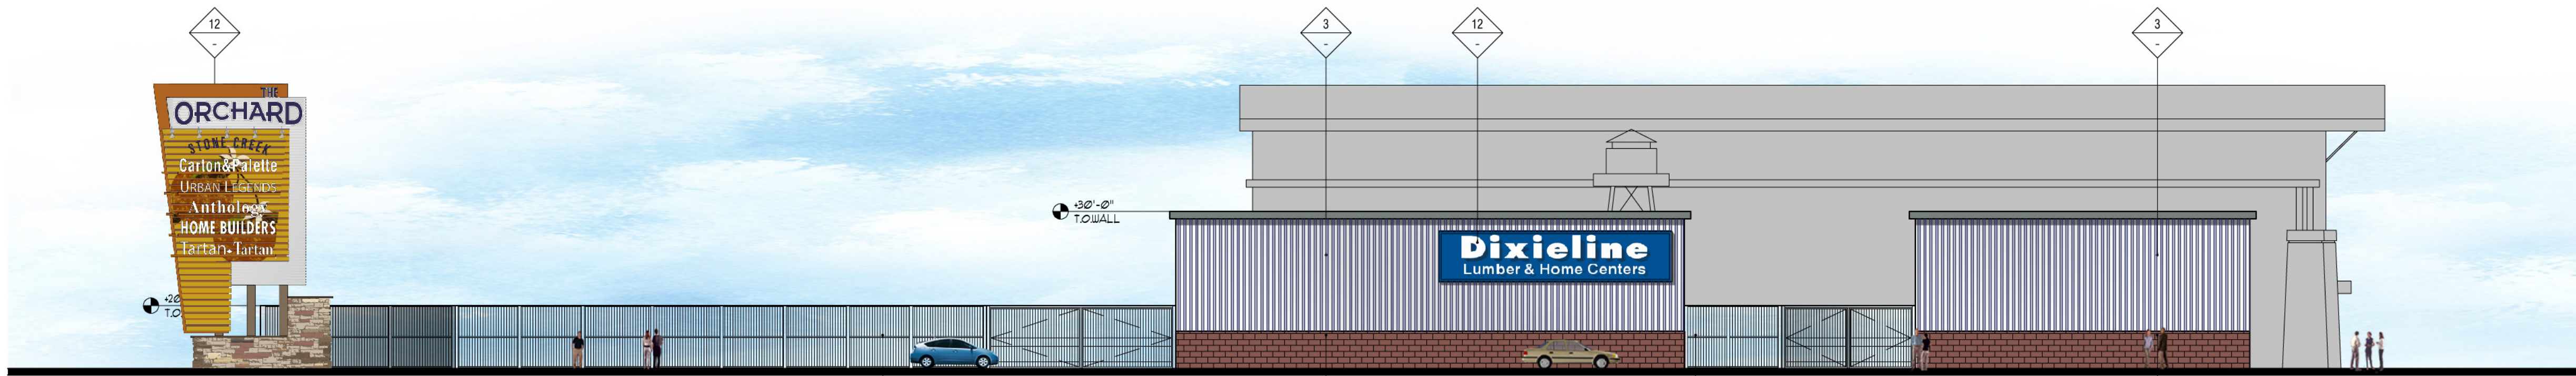


NORTH ELEVATION

SCALE: 1/16"=1'-0"



SOUTH ELEVATION

SCALE: 1/16"=1'-0"

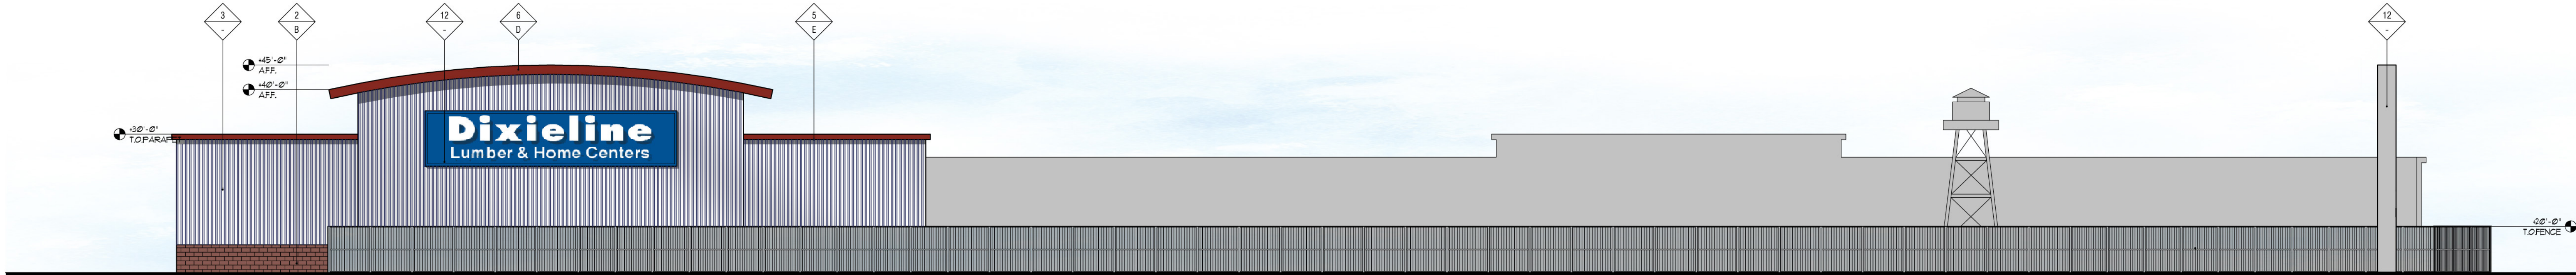

EAST ELEVATION

SCALE: 1/16"=1'-0"

FINISH SCHEDULE

FINISH MATERIAL	FINISH COLOR
1 STUCCO	ENKICOTT MAMANESE IRONSPOT
2 BRICK	BELDEN BRICK CANYON RED SMOOTH
3 GALVANIZED CORRUGATED METAL PANEL	PAC-CLAD FINISH ZINC
4 CORR. VERTICAL PANEL	PAC-CLAD REDWOOD
5 METAL ROOF	PAC-CLAD MUSKET GREY
6 METAL AWNING	PAC-CLAD SANDSTONE
7 STONE	PAC-CLAD AGED COOPER
8 WOOD / WOOD SIDING	NATURAL STONE "NORTH WINDS"
9 METAL PANEL	CAST STONE
10 ALUMINUM STOREFRONT	CLEAR GLASS
11 GLAZING SYSTEM	KCI PAINT #1548 DEEP PURPLE
12 SIGNAGE	KCI PAINT #676 SUNNY SIDE UP
13 SPANDREL WINDOW SYSTEM	KCI PAINT #60YR19/432 ORCHARD PUMPKIN
14 MECHANICAL UNIT BEYOND	KCI PAINT #70YR41/568 ORCHARD HERB
15 KNOX BOX	KCI PAINT #90YR26/530 ORCHARD ORANGE
16 BUILDING ADDRESS	KCI PAINT #1016 WHITE ON WHITE
17 LIGHT FIXTURE	BRUSHED ALUMINUM
18 LIFESTYLE PANEL	FRUITWOOD SW STAIN 584N3
19 HOLLOW METAL DOOR	KCI PAINT #430 GINGERLY
20 W/ JOIST TYP.	KCI PAINT #1546 NEGATIVE IMAGE
21 SQUARE TUBE STEEL	KCI PAINT #1530 STORM APPROACH
22 OVERFLOW SCUPPER 20X8	KCI PAINT #70YR31/368 ORCHARD CINNAMON
23 WIND TURBINE ATTIC VENTILATOR	KCI PAINT #566 EDGWOOD
24 COR-TEN WEATHERING STEEL	KCI PAINT #50YR20/451 ORCHARD FIRE
25 1/4" REVEAL	KCI PAINT #749 BELLCOURT CASTLE
26 FORM METAL FASCIA-PAC CLAD	KCI PAINT #1440 SANCTUARY
27 DRIVE THRU WINDOW WITH SHELF	KCI PAINT # 20YR45/381 ORCHARD OCTOBER
28 4" DIA. x 42" HIGH STEEL PIPE BOLLARD	KCI PAINT #853 CHIC YELLOW
29 ROOF DRAIN OVERFLOW	KCI PAINT #1533 BYZANTINE BLUE
	KCI PAINT #10YR17/295 ORCHARD RED
	KCI PAINT #362 COPPER BRIGHT
	KCI PAINT #20YR35/456 ORCHARD GOLDEN
	KCI PAINT #1528 BLUEBERRY HILL
	KCI PAINT #543 MOONSTRUCK
	KCI PAINT #873 ALLIGATOR PEAR
	FEDERAL COLOR # 30045