



1. EAST ELEVATION

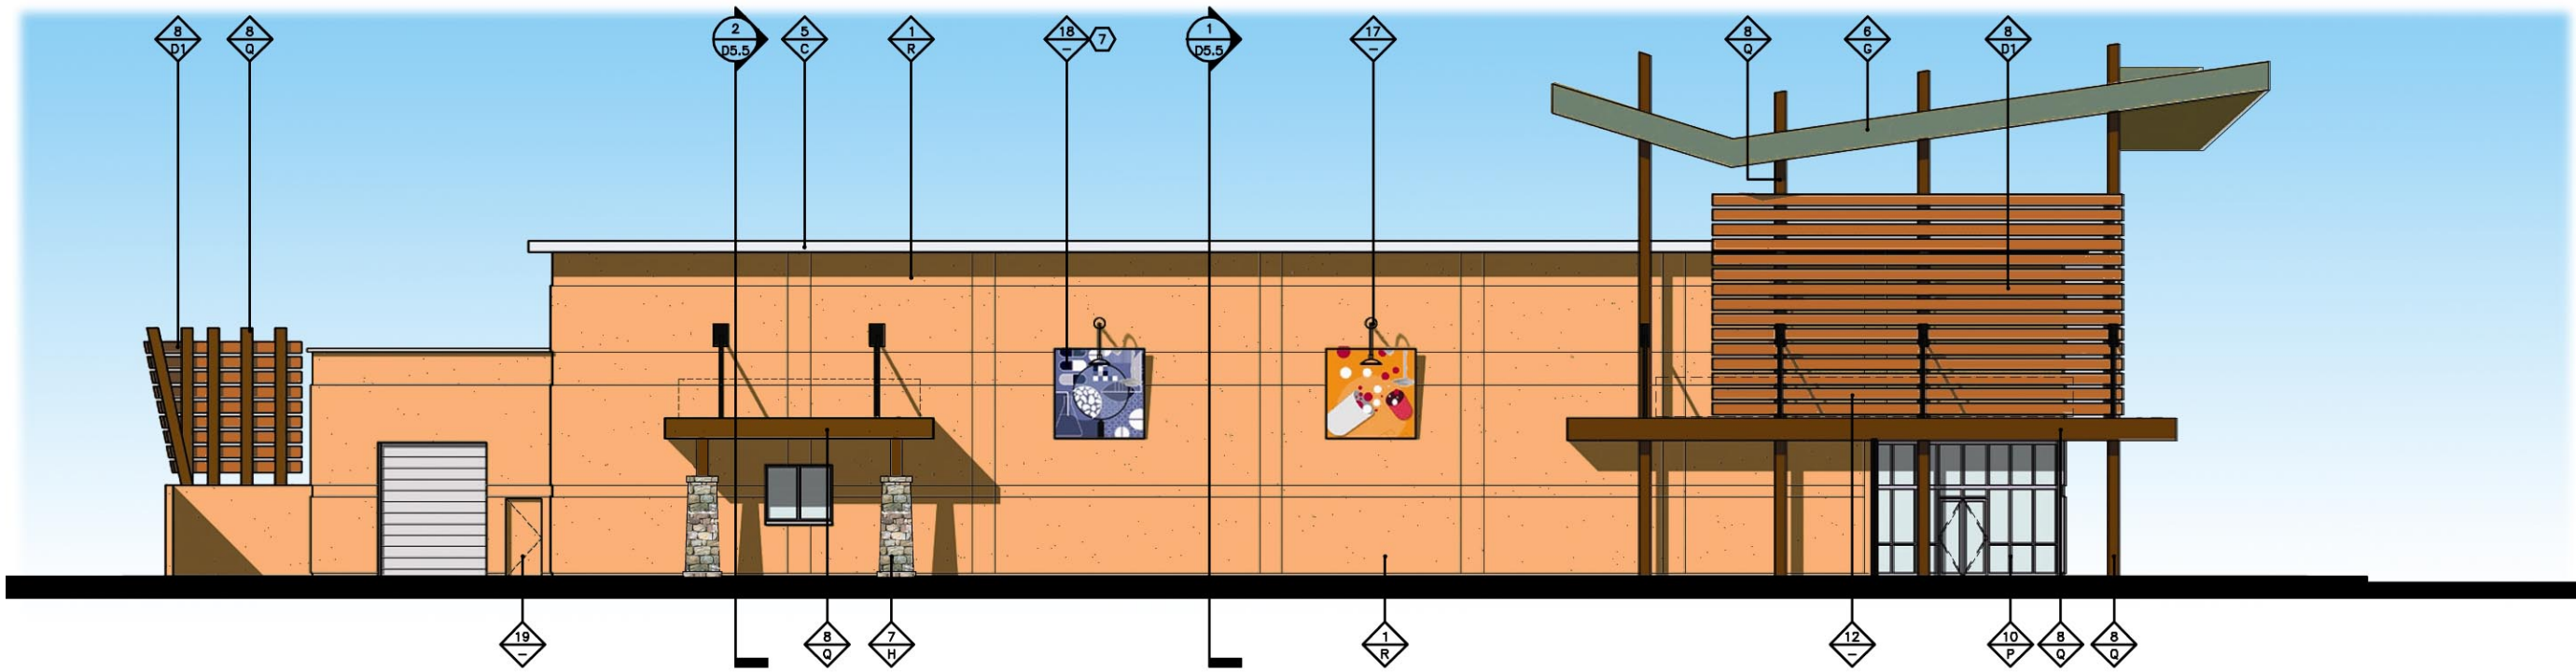


2. SOUTH ELEVATION

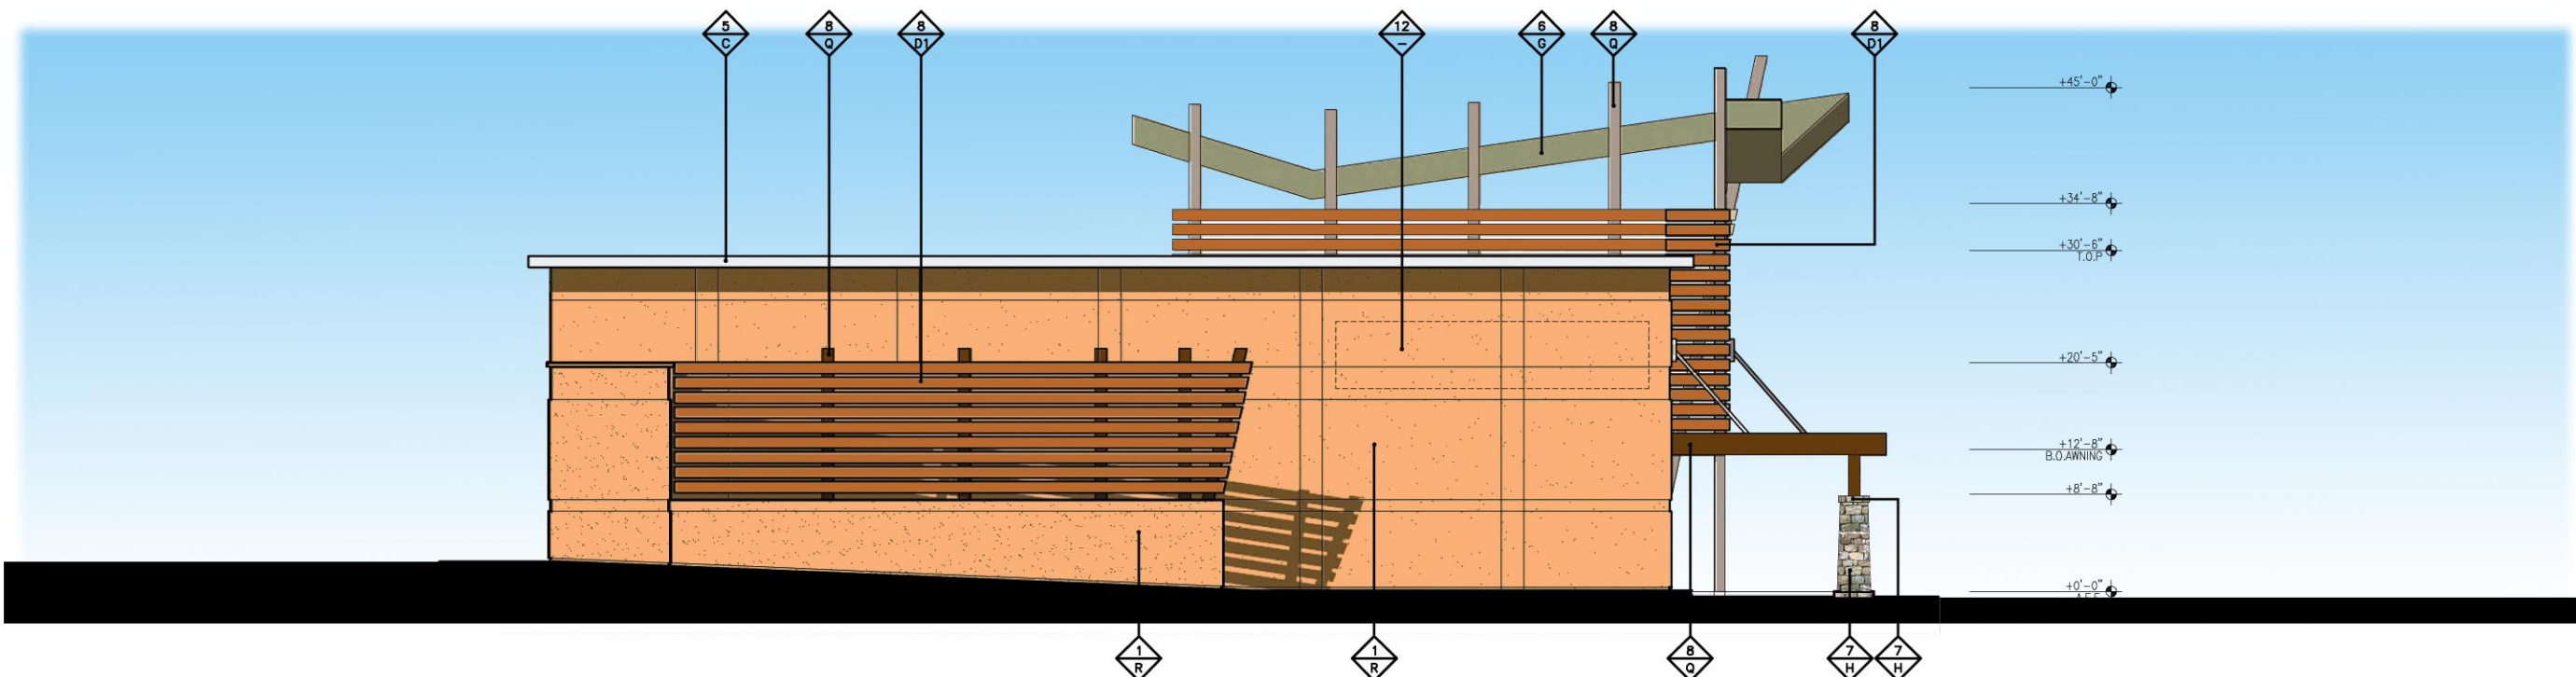

3. WEST ELEVATION

FINISH SCHEDULE	
FINISH MATERIAL	FINISH COLOR
1 STUCCO	TAYLOR BRICK BLACK
2 BRICK	FRANKLIN BRICK #512-515A
3 GALVANIZED CORRUGATE METAL PANEL	PAC-CLAD FINISH ZINC
4 CORR. VERTICAL PANEL	PAC-CLAD REDWOOD
5 METAL ROOF	PAC-CLAD MUSKET GREY
6 METAL AWNING	PAC-CLAD SANDSTONE
7 STONE	PAC-CLAD ADED COOPER
8 WOOD	NATURAL STONE "NORTH WINDS"
9 METAL PANEL	CAST STONE
10 ALUMINUM STOREFRONT	CLEAR GLASS
11 GLAZING SYSTEM	ICI PAINT #1548 DEEP PURPLE
12 SIGNAGE	ICI PAINT #676 SUNNY SIDE UP
13 SPANDREL WINDOW SYSTEM	ICI PAINT #62YR19/432 ORCHARD PUMPKIN
14 MECHANICAL UNIT BEYOND	ICI PAINT #70Y41/568 ORCHARD HERB
15 KNOX BOX	ICI PAINT #90Y26/530 ORCHARD ORANGE
16 BUILDING ADDRESS	ICI PAINT #1014 WHITE ON WHITE
17 LIGHT FIXTURE	BRUSHED ALUMINUM
18 LIFESTYLE PANEL	FRUITWOOD SW STAIN S64N3
19 HOLLOW METAL DOOR	ICI PAINT #430 GINGERLY
20 W/ JOIST TYP.	ICI PAINT #1546 NEGATIVE IMAGE
21 SQUARE TUBE STEEL	ICI PAINT #1530 STORM APPROACH
	ICI PAINT #70Y43/368 ORCHARD CINNAMON
	ICI PAINT #586 EGGNOG
	ICI PAINT #30YR20/451 ORCHARD FIRE
	ICI PAINT #749 BELLCOURT CASTLE
	ICI PAINT #1440 SANCTUARY
	ICI PAINT # 20Y43/381 ORCHARD OCTOBER
	ICI PAINT #853 CHC YELLOW
	ICI PAINT #1533 BYZANTINE BLUE
	ICI PAINT #10YR17/295 ORCHARD RED
	ICI PAINT #382 COPPER BRIGHT
	ICI PAINT #20Y35/456 ORCHARD GOLDEN
	ICI PAINT #1528 BLUEBERRY HILL
	ICI PAINT #543 MOONSTRUCK
	ICI PAINT #873 ALLIGATOR PEAR

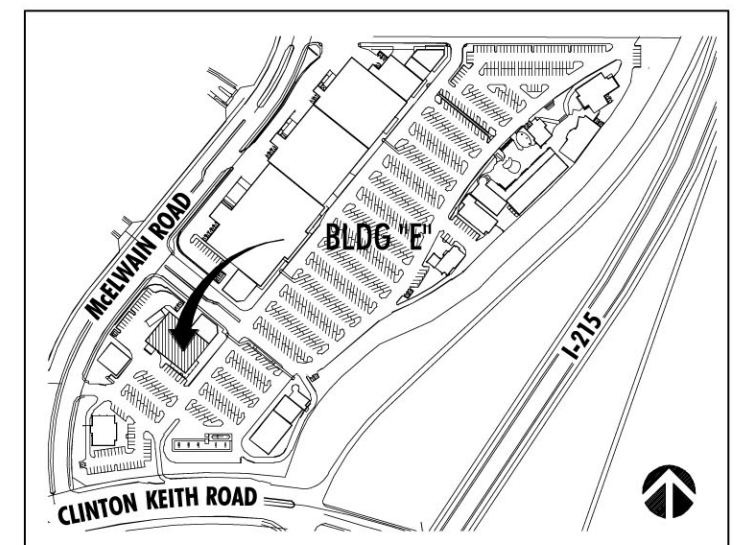

KEY PLAN

THE ORCHARD - STONE CREEK

Murrieta, California

Developed By
Retail Development Advisors



CLARKEWERKS
ARCHITECTURE PLANNING INTERIOR DESIGN

32441 OLD CANAL ROAD TORRA LINDA, CALIFORNIA 92687
Phone: 714.282.1790
Fax: 714.282.1832

D3.5
BUILDING "E" ELEVATIONS

The Orchard at Stonecreek
Paper Name: 03.111.01
Paper Number:
Date: