



1. EAST ELEVATION

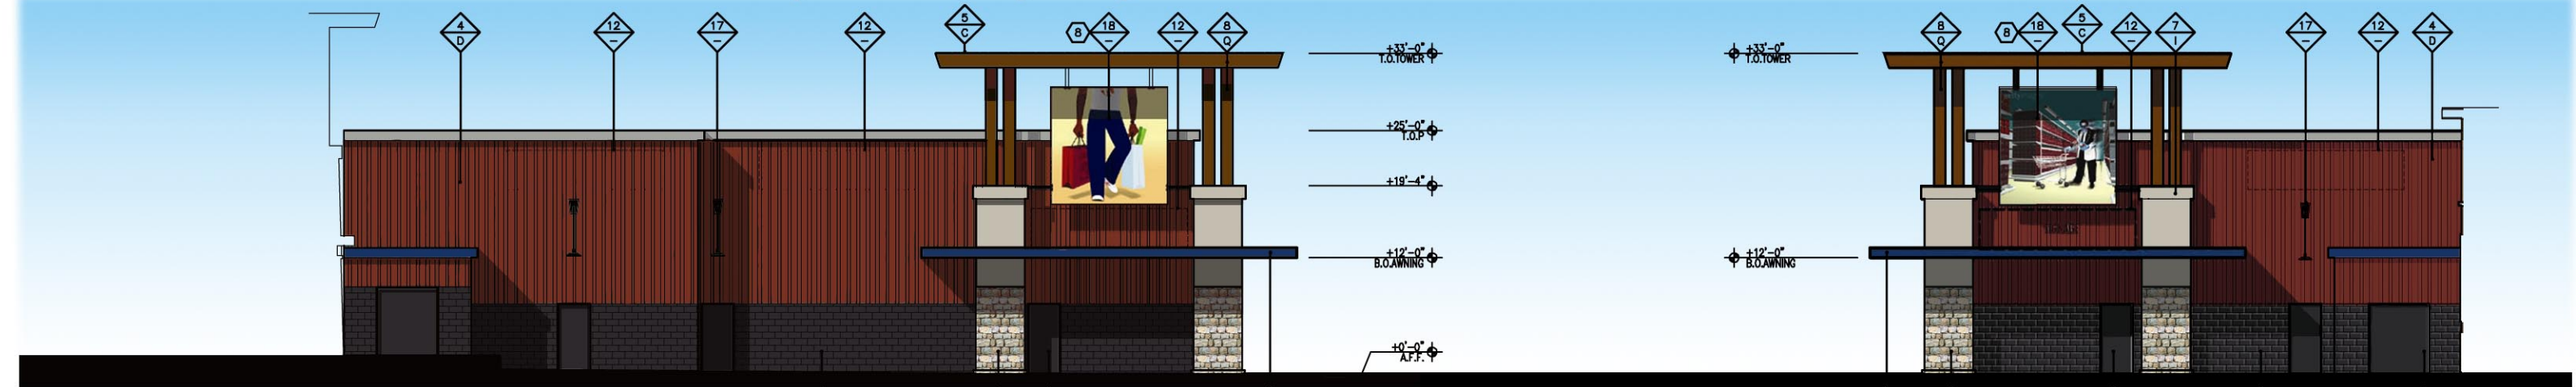

2. NORTH ELEVATION




3. WEST ELEVATION

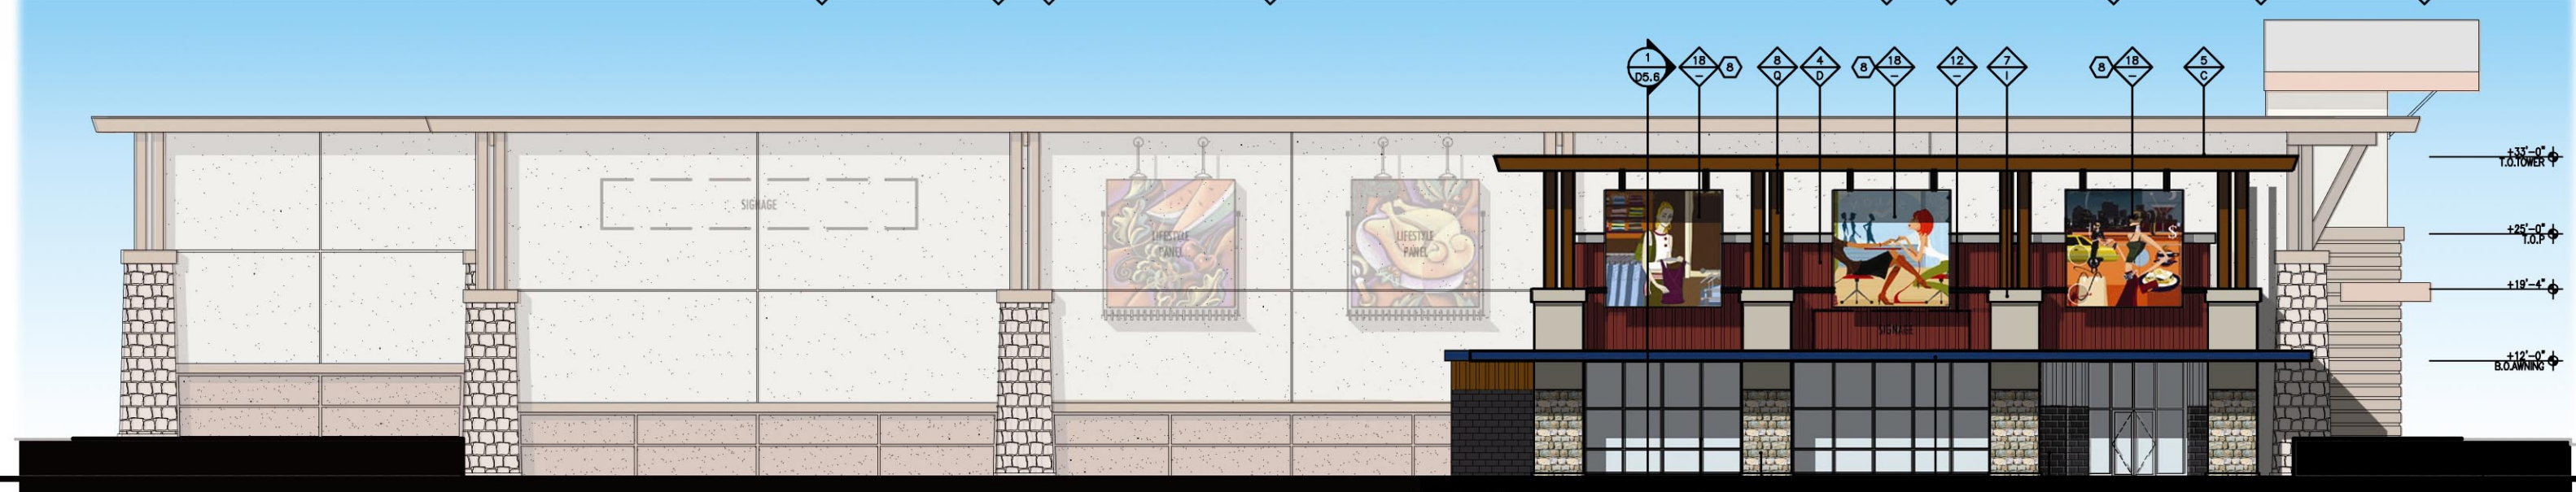

4. SOUTH ELEVATION

FINISH SCHEDULE	
FINISH MATERIAL	FINISH COLOR
1 STUCCO	TAYLOR BRICK BLACK
2 BRICK	FRANKLIN BRICK #512-515A
3 GALVANIZED CORRUGATE METAL PANEL	PAC-CLAD FINISH ZINC
4 CORR. VERTICAL PANEL	PAC-CLAD REDWOOD
5 METAL ROOF	PAC-CLAD MUSKET GREY
6 METAL AWNING	PAC-CLAD SANDSTONE
7 STONE	PAC-CLAD AGED COOPER
8 WOOD	NATURAL STONE "NORTH WINDS"
9 METAL PANEL	CAST STONE
10 ALUMINUM STOREFRONT	CLEAR GLASS
11 GLAZING SYSTEM	KCI PAINT #1548 DEEP PURPLE
12 SIGNAGE	KCI PAINT #878 SUNNY SIDE UP
13 SPANDREL WINDOW SYSTEM	KCI PAINT #807R16/432 ORCHARD PUMPKIN
14 MECHANICAL UNIT BEYOND	KCI PAINT #70Y41/588 ORCHARD HERB
15 KNOX BOX	KCI PAINT #90Y28/530 ORCHARD ORANGE
16 BUILDING ADDRESS	KCI PAINT #1018 WHITE ON WHITE
17 LIGHT FIXTURE	BRUSHED ALUMINUM
18 LIFESTYLE PANEL	FRUITWOOD SW STAIN S64N3
19 HOLLOW METAL DOOR	KCI PAINT #430 GINGERLY
20 W/ JOIST TYP.	KCI PAINT #1548 NEGATIVE IMAGE
21 SQUARE TUBE STEEL	KCI PAINT #1530 STORM APPROACH
	KCI PAINT #70YR31/368 ORCHARD CINNAMON
	KCI PAINT #588 EGGNOG
	KCI PAINT #30YR20/451 ORCHARD FIRE
	KCI PAINT #749 BELLCOURT CASTLE
	KCI PAINT #1440 SANCTUARY
	KCI PAINT # 30YR43/381 ORCHARD OCTOBER
	KCI PAINT #853 CHC YELLOW
	KCI PAINT #1533 BYZANTINE BLUE
	KCI PAINT #10YR17/285 ORCHARD RED
	KCI PAINT #382 COPPER BRIGHT
	KCI PAINT #20Y35/456 ORCHARD GOLDEN
	KCI PAINT #1528 BLUEBERRY HILL
	KCI PAINT #543 MOONSTRUCK
	KCI PAINT #873 ALLIGATOR PEAR

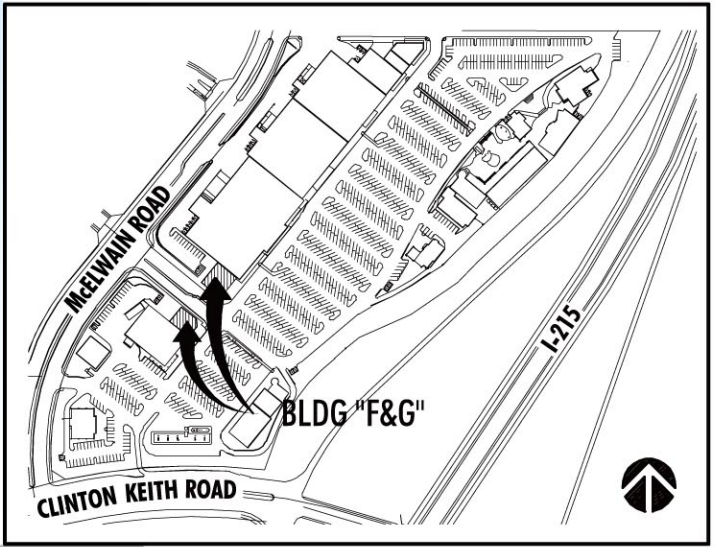

KEY PLAN

THE ORCHARD - STONE CREEK

Murrieta, California

Developed By
Retail Development Advisors



CLARKEWERKS
ARCHITECTURE PLANNING INTERIOR DESIGN

32441 OLD CANAL ROAD TORRA LINDA, CALIFORNIA 92687
Phone: 714.282.1770
Fax: 714.282.1832

D3.6
BUILDING "F&G" ELEVATIONS

Project Name	The Orchard at Stone Creek
Project Number	03111.01
Date	