



1. EAST ELEVATION

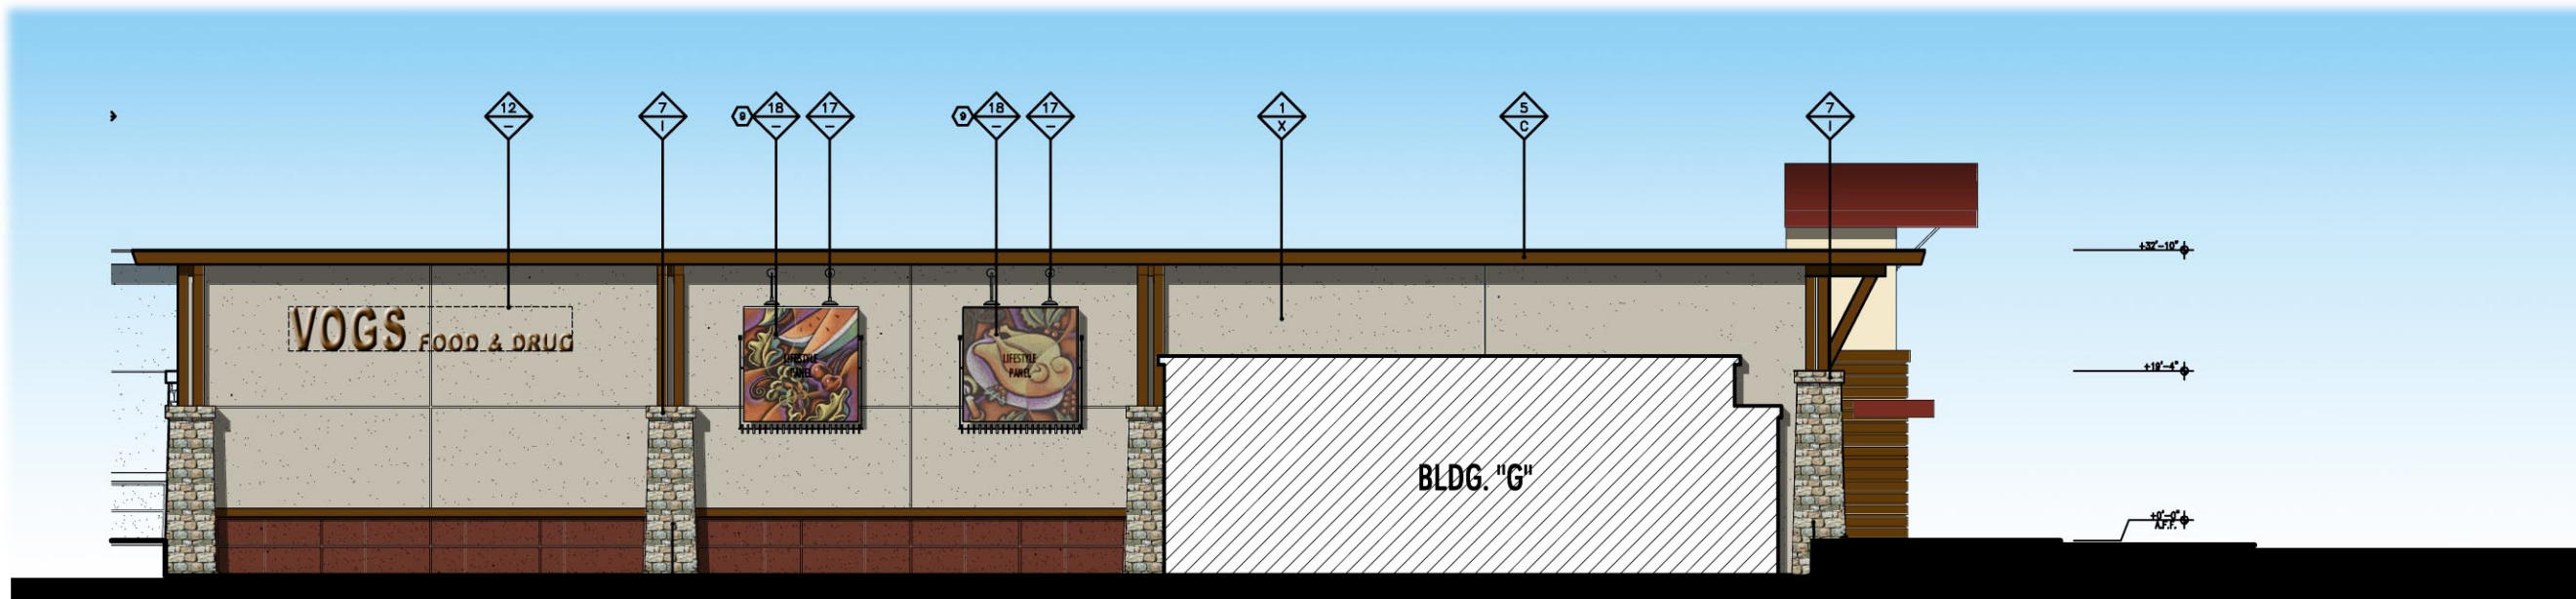


2. SOUTH ELEVATION

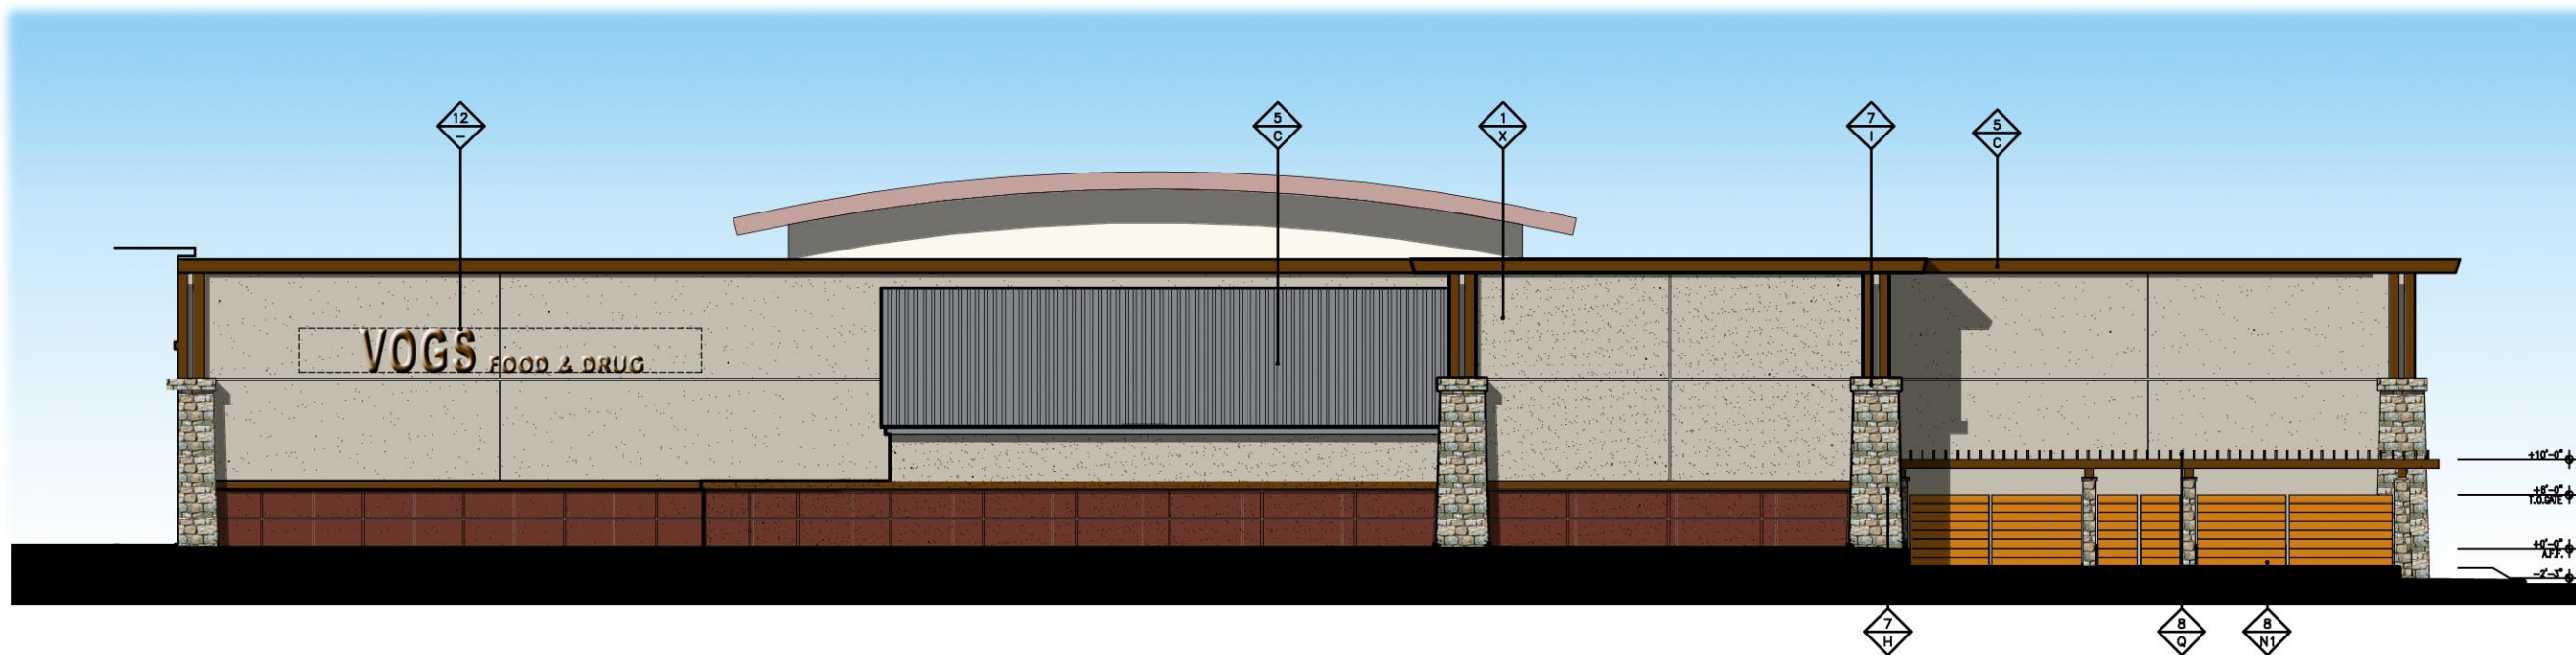

3. WEST ELEVATION

FINISH SCHEDULE	
FINISH MATERIAL	FINISH COLOR
1 STUCCO	✓ TAYLOR BRICK BLACK
2 BRICK	✓ FRANKLIN BRICK #S12-S15A
3 GALVANIZED CORRUGATE METAL PANEL	✓ PAC-CLAD FINISH ZINC
4 CORR. VERTICAL PANEL	✓ PAC-CLAD REDWOOD
5 METAL ROOF	✓ PAC-CLAD MUSKET GREY
6 METAL AWNING	✓ PAC-CLAD SANDSTONE
7 STONE	✓ PAC-CLAD ACED COOPER
8 WOOD	✓ NATURAL STONE "NORTH WINDS"
9 METAL PANEL	✓ CAST STONE
10 ALUMINUM STOREFRONT	✓ CLEAR GLASS
11 GLAZING SYSTEM	✓ ICI PAINT #1546 DEEP PURPLE
12 SIGNAGE	✓ ICI PAINT #878 SUNNY SIDE UP
13 SPANDREL WINDOW SYSTEM	✓ ICI PAINT #80YR16/43Z ORCHARD PUMPKIN
14 MECHANICAL UNIT BEYOND	✓ ICI PAINT #70Y141/56B ORCHARD HERB
15 KNOX BOX	✓ ICI PAINT #80YR28/33O ORCHARD ORANGE
16 BUILDING ADDRESS	✓ ICI PAINT #1014 WHITE ON WHITE
17 LIGHT FIXTURE	✓ BRUSHED ALUMINUM
18 LIFESTYLE PANEL	✓ FRUITWOOD SW STAIN S64N3
19 HOLLOW METAL DOOR	✓ ICI PAINT #430 GINGERLY
20 W/ JOIST TYP.	✓ ICI PAINT #1546 NEGATIVE IMAGE
21 SQUARE TUBE STEEL	✓ ICI PAINT #1530 STORM APPROACH
	✓ ICI PAINT #70YR31/36B ORCHARD CINNAMON
	✓ ICI PAINT #588 EGGNOG
	✓ ICI PAINT #30YR20/45I ORCHARD FIRE
	✓ ICI PAINT #749 BELLCOURT CASTLE
	✓ ICI PAINT #1440 SANCTUARY
	✓ ICI PAINT # 30Y143/381 ORCHARD OCTOBER
	✓ ICI PAINT #853 CHC YELLOW
	✓ ICI PAINT #1533 BYZANTINE BLUE
	✓ ICI PAINT #10YR17/28S ORCHARD RED
	✓ ICI PAINT #382 COPPER BRIGHT
	✓ ICI PAINT #20Y35/456 ORCHARD GOLDEN
	✓ ICI PAINT #1528 BLUEBERRY HILL
	✓ ICI PAINT #543 MOONSTRUCK
	✓ ICI PAINT #873 ALLIGATOR PEAR

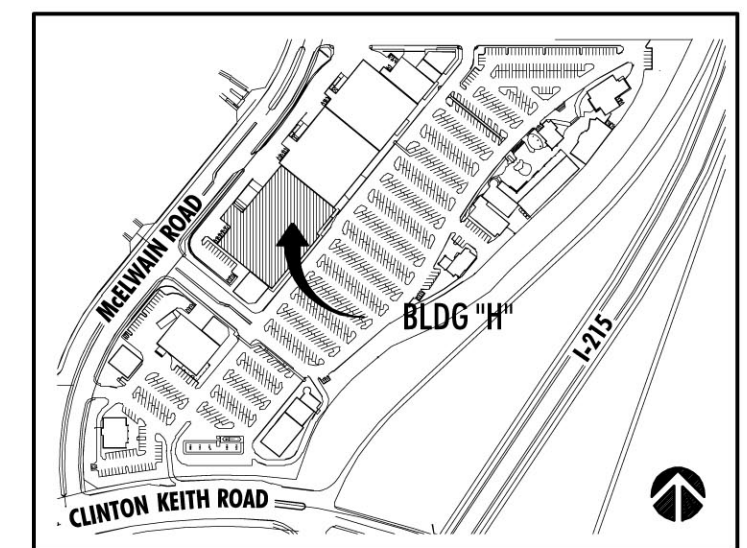

KEY PLAN

THE ORCHARD - STONE CREEK

Murrieta, California

Developed by
Retail Development Advisors



CLARKEWERKS
ARCHITECTURE PLANNING INTERIOR DESIGN

32441 OLD CANAL ROAD YORBA LINDA, CALIFORNIA 92887
Phone: 714/282-1770
Fax: 714/282-1832

D3.7
BUILDING "H" ELEVATIONS

Project Name	The Orchard at Stonecreek
Project Number	03111.01
Date	
Scale	10.5'