


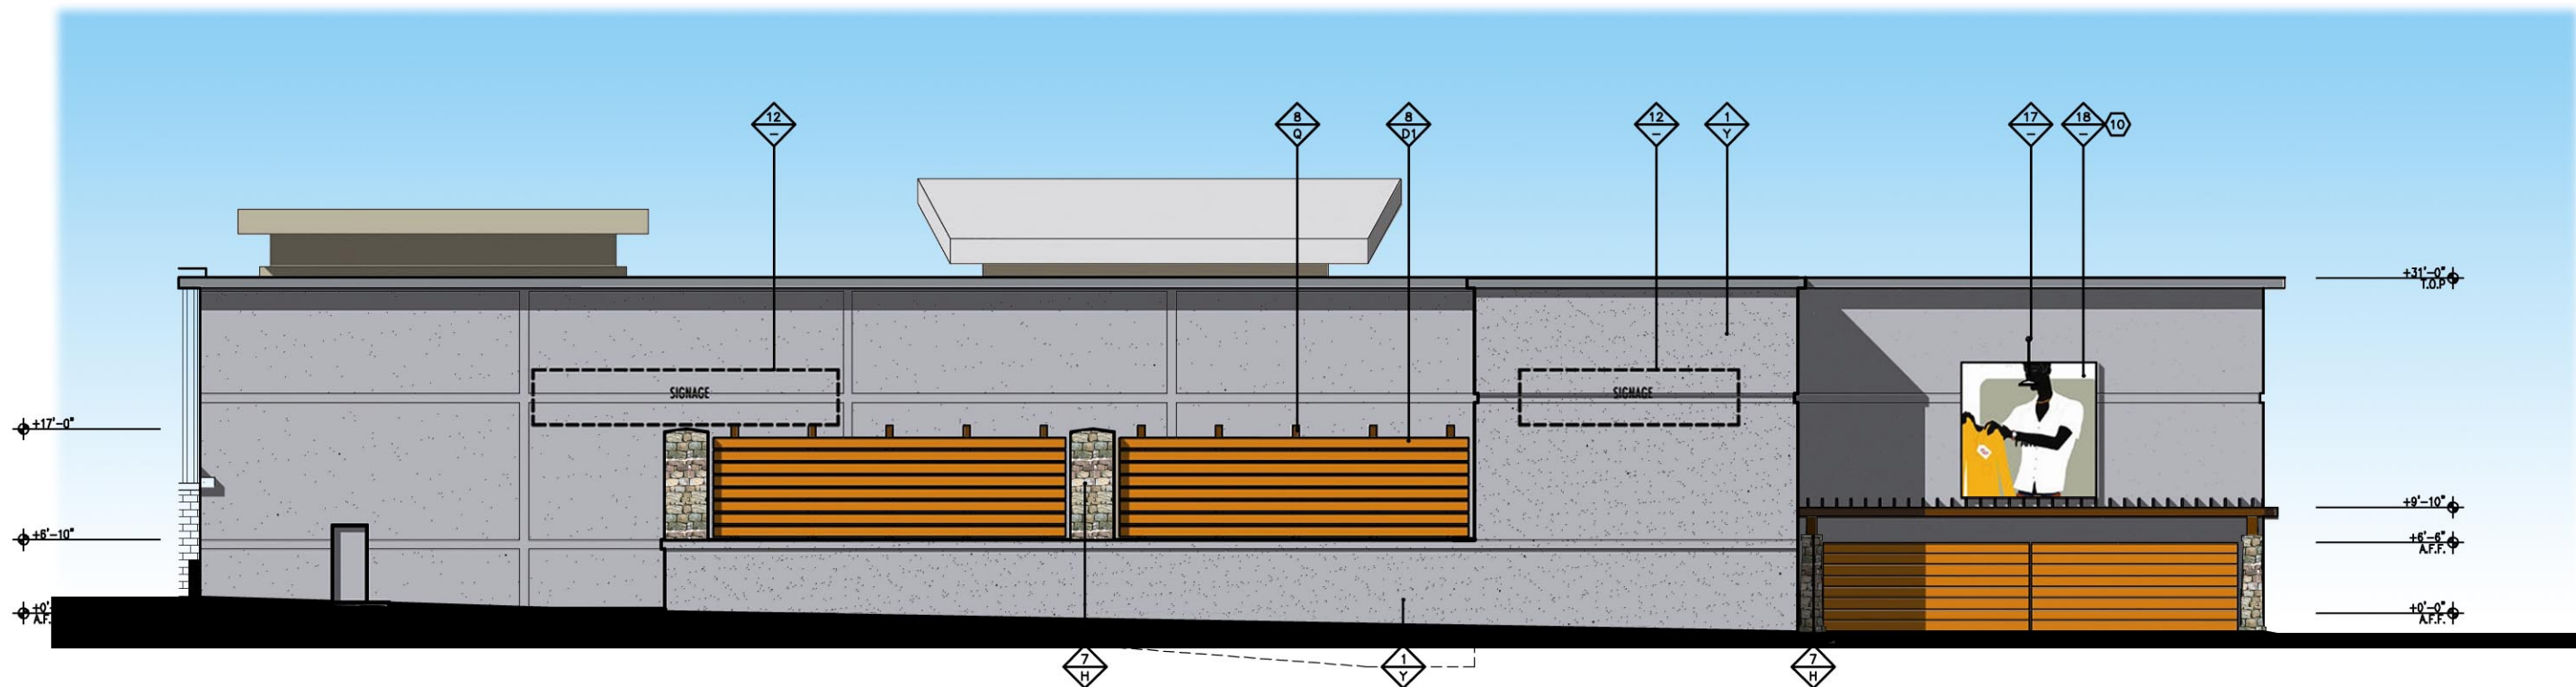


1. EAST ELEVATION

FINISH SCHEDULE	
FINISH MATERIAL	FINISH COLOR
1 STUCCO	✓ TAYLOR BRICK BLACK
2 BRICK	✓ FRANKLIN BRICK #S12-515A
3 GALVANIZED CORRUGATE MTL. PANEL	✓ PAC-CLAD FINISH ZINC
4 CORR. VERTICAL PANEL	✓ PAC-CLAD REDWOOD
5 METAL ROOF	✓ PAC-CLAD MUSKET GREY
6 METAL AWNING	✓ PAC-CLAD SANDSTONE
7 STONE	✓ PAC-CLAD ADED COOPER
8 WOOD	✓ NATURAL STONE "NORTH WINDS"
9 METAL PANEL	✓ CAST STONE
10 ALUMINUM STOREFRONT	✓ CLEAR GLASS
11 GLAZING SYSTEM	✓ ICI PAINT #1548 DEEP PURPLE
12 SIGNAGE	✓ ICI PAINT #676 SUNNY SIDE UP
13 SPANDREL WINDOW SYSTEM	✓ ICI PAINT #801R16/432 ORCHARD PUMPKIN
14 MECHANICAL UNIT BEYOND	✓ ICI PAINT #701Y41/588 ORCHARD HERB
15 KNOX BOX	✓ ICI PAINT #801R28/530 ORCHARD ORANGE
16 BUILDING ADDRESS	✓ ICI PAINT #1014 WHITE ON WHITE
17 LIGHT FIXTURE	✓ BRUSHED ALUMINUM
18 LIFESTYLE PANEL	✓ FRUITWOOD SW STAIN S84N3
19 HOLLOW METAL DOOR	✓ ICI PAINT #430 ORGERLY
20 W/ JOIST TYP.	✓ ICI PAINT #1544 NEGATIVE IMAGE
21 SQUARE TUBE STEEL	✓ ICI PAINT #1530 STORM APPROACH
	✓ ICI PAINT #701Y31/588 ORCHARD CINNAMON
	✓ ICI PAINT #566 EGGNOG
	✓ ICI PAINT #301R20/451 ORCHARD FIRE
	✓ ICI PAINT #749 BELLCOURT CASTLE
	✓ ICI PAINT #1440 SANCTUARY
	✓ ICI PAINT # 201Y43/381 ORCHARD OCTOBER
	✓ ICI PAINT #853 CHC YELLOW
	✓ ICI PAINT #1533 BYZANTINE BLUE
	✓ ICI PAINT #101R17/285 ORCHARD RED
	✓ ICI PAINT #382 COPPER BRIGHT
	✓ ICI PAINT #201Y35/458 ORCHARD GOLDEN
	✓ ICI PAINT #1528 BLUEBERRY HILL
	✓ ICI PAINT #543 MOONSTRUCK
	✓ ICI PAINT #873 ALLIGATOR PEAR



2. WEST ELEVATION

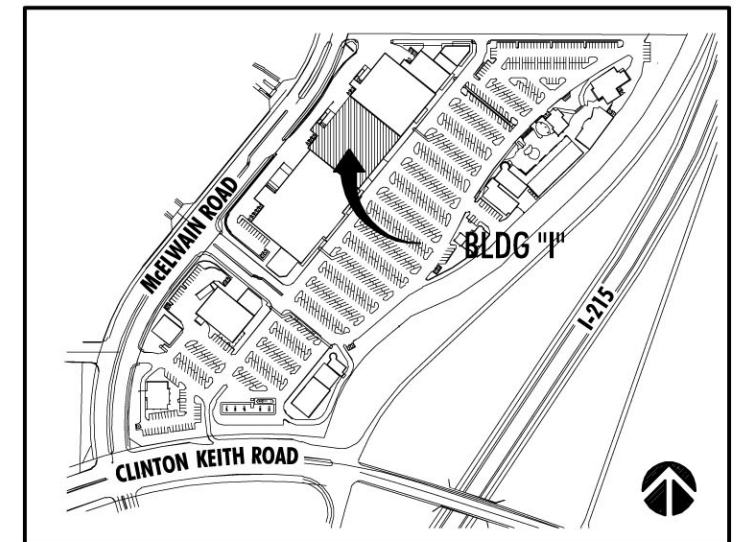

KEY PLAN

# THE ORCHARD - STONE CREEK

Murrieta, California

Developed by  
**Retail Development Advisors**



**CLARKEWERKS**  
ARCHITECTURE PLANNING INTERIOR DESIGN  
32641 OLD CANAL ROAD YORBA LINDA, CALIFORNIA 92887  
Phone: 714 / 282-1790  
Fax: 714 / 282-1432

D3.8  
BUILDING "I" ELEVATIONS

Project Name	The Orchard at Stonecreek
Project Number	03.111.01
Date	